


THIRD FLOOR  
SCALE 1/8 INCH=1'0"

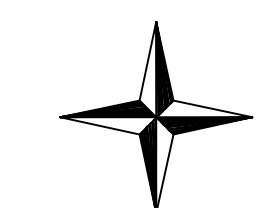

**The Evans School**  
1115 Acoma St  
Denver, CO 80224

REVISION: 3.1


DRAWN BY: RL  
DATE: OCTOBER 1, 2011  
SCALE: 1/8" = 1'-0"

**THIRD FLOOR**








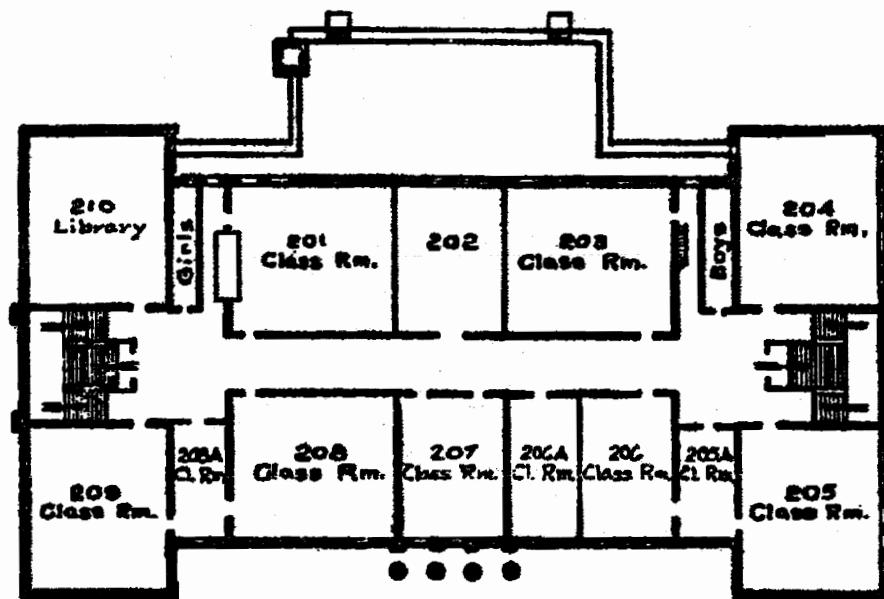

**EVANS SCHOOL  
SECOND FLOOR PLAN**

SCALE -  $\frac{1}{12}'' = 2.0'$

REVISED 11-30-61

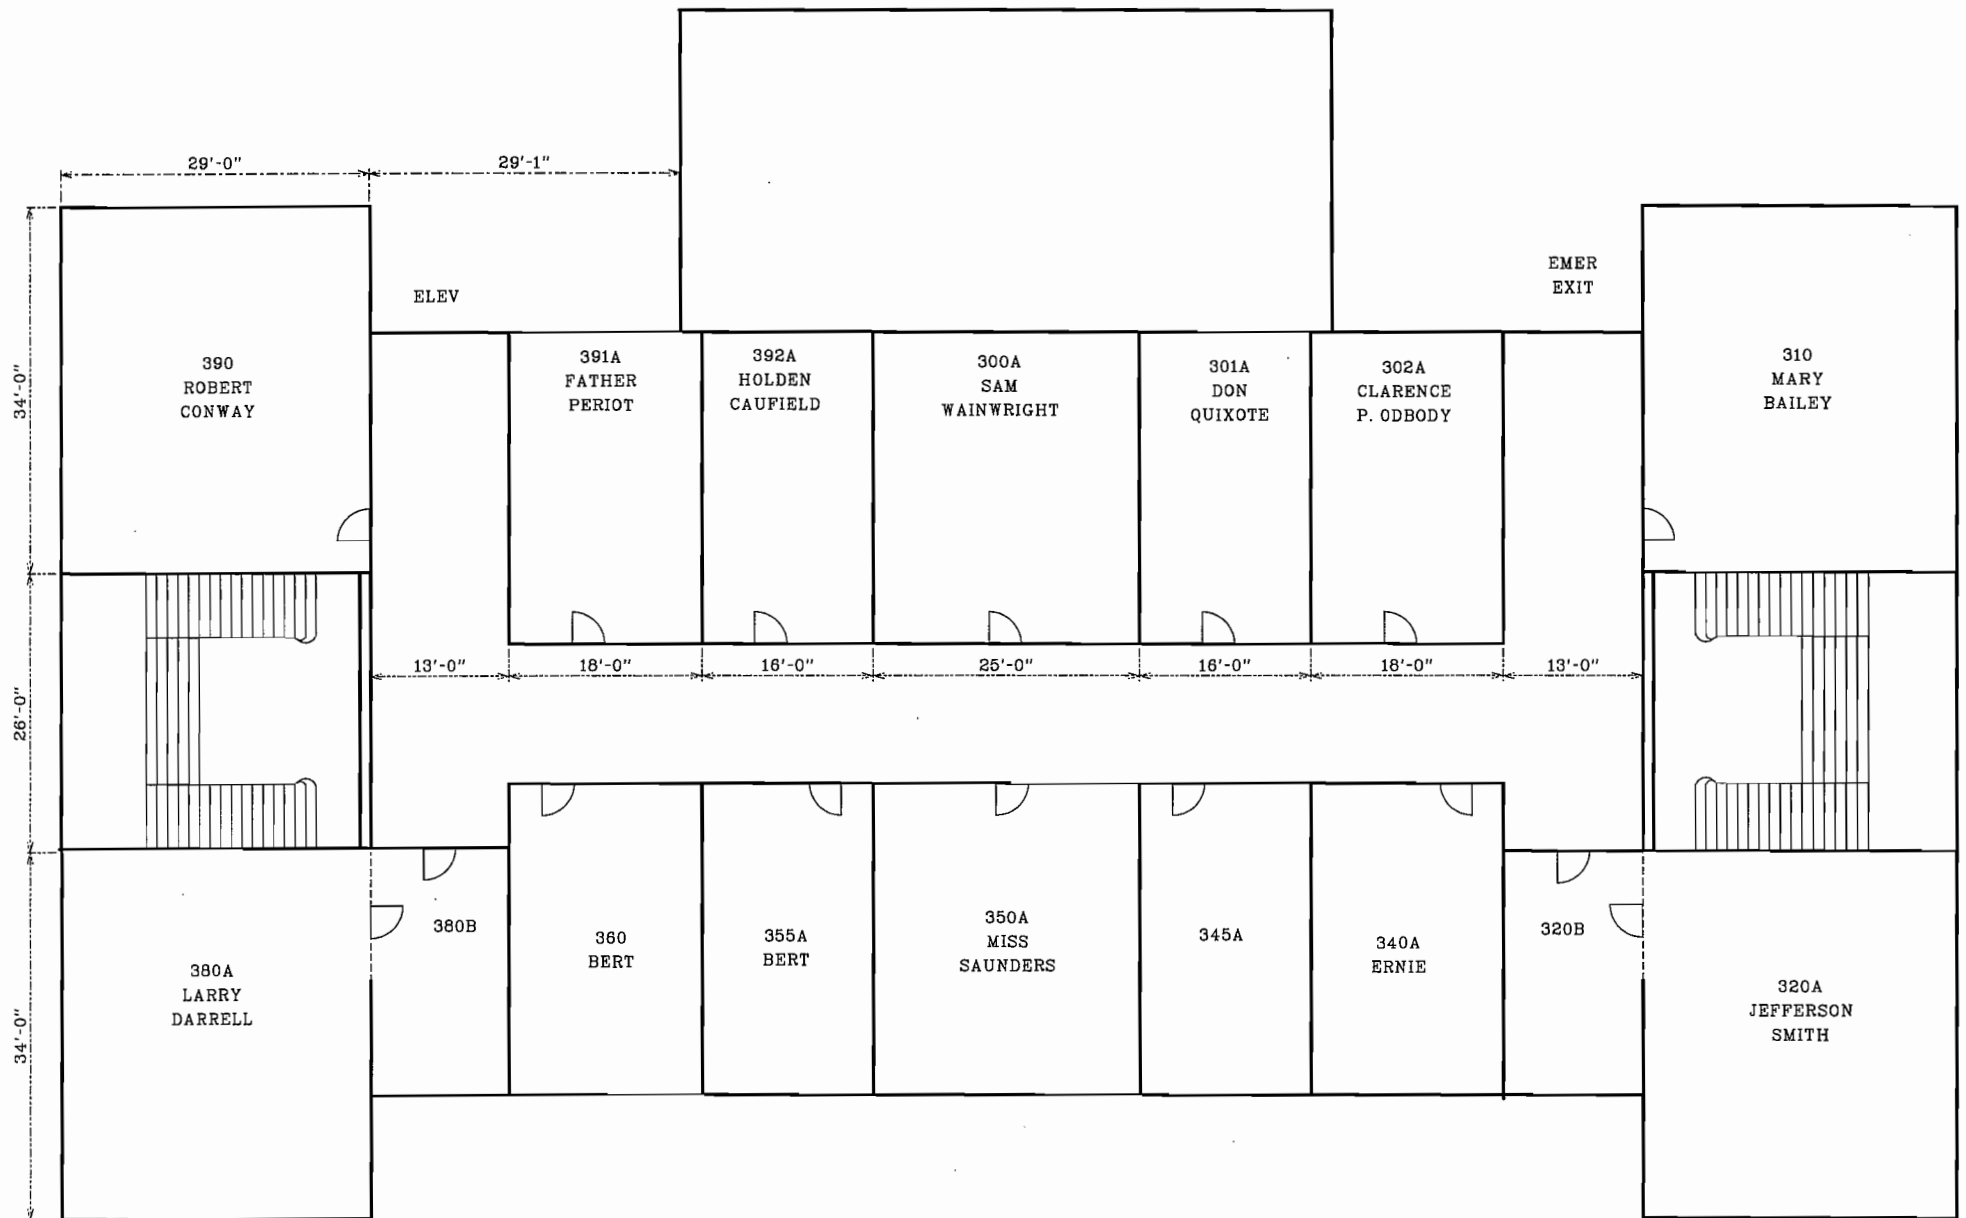

THIRD FLOOR