



PRIVATE PROPERTY

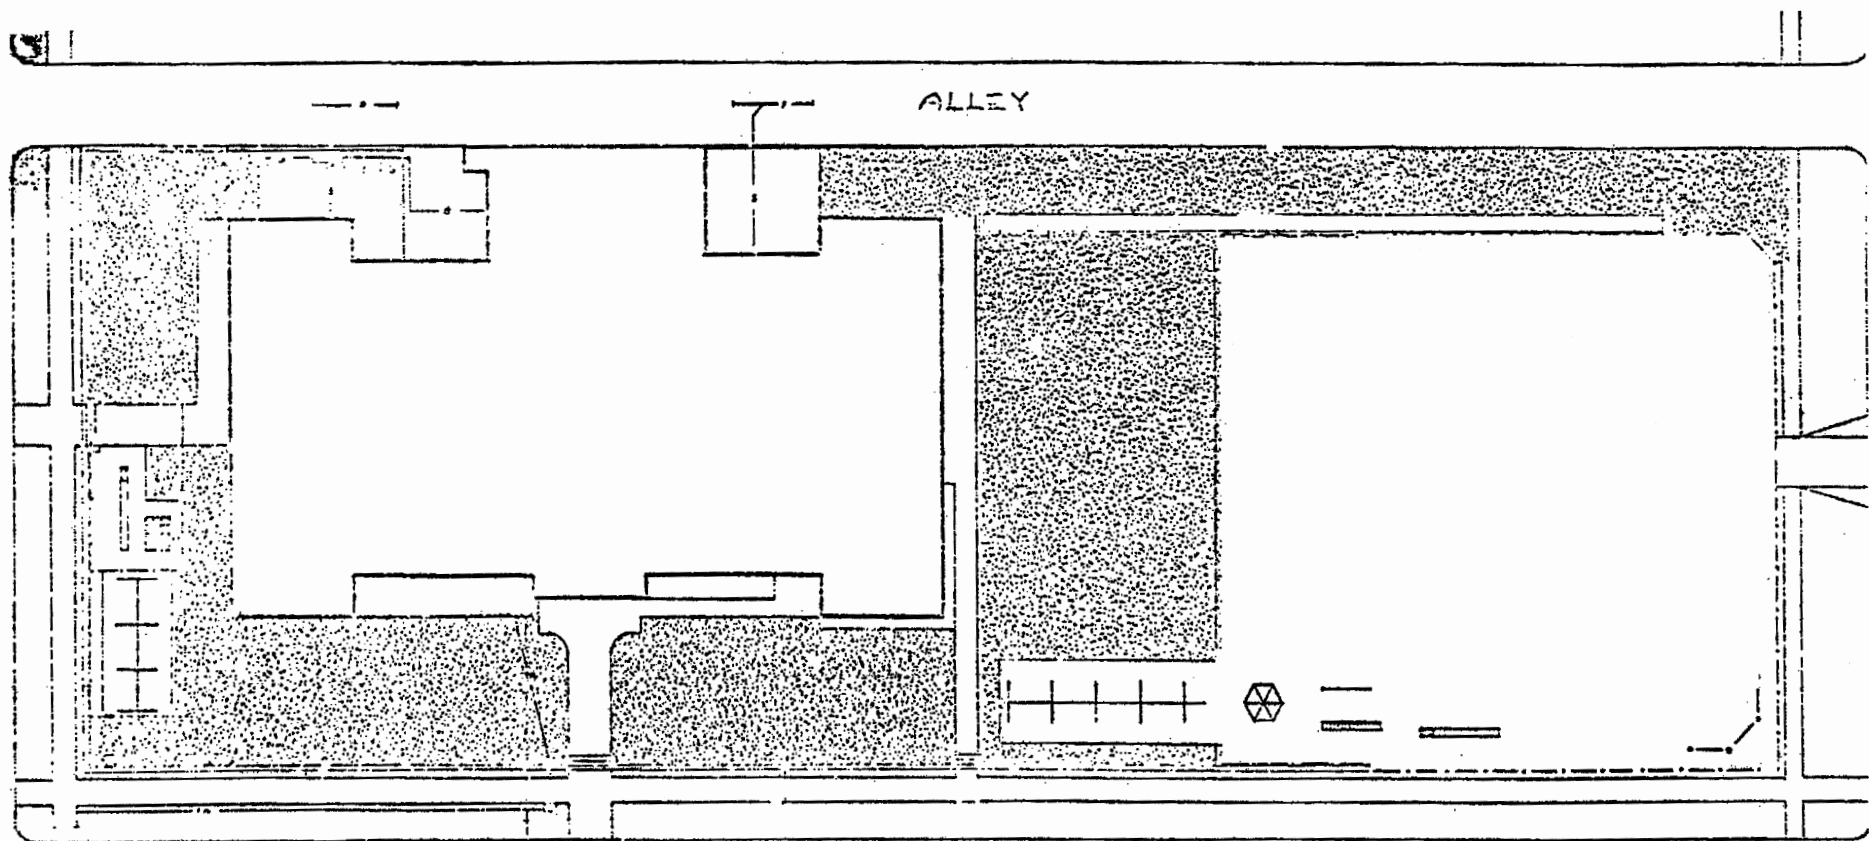

ACOMA STREET

EVANS SCHOOL  
GROUNDS

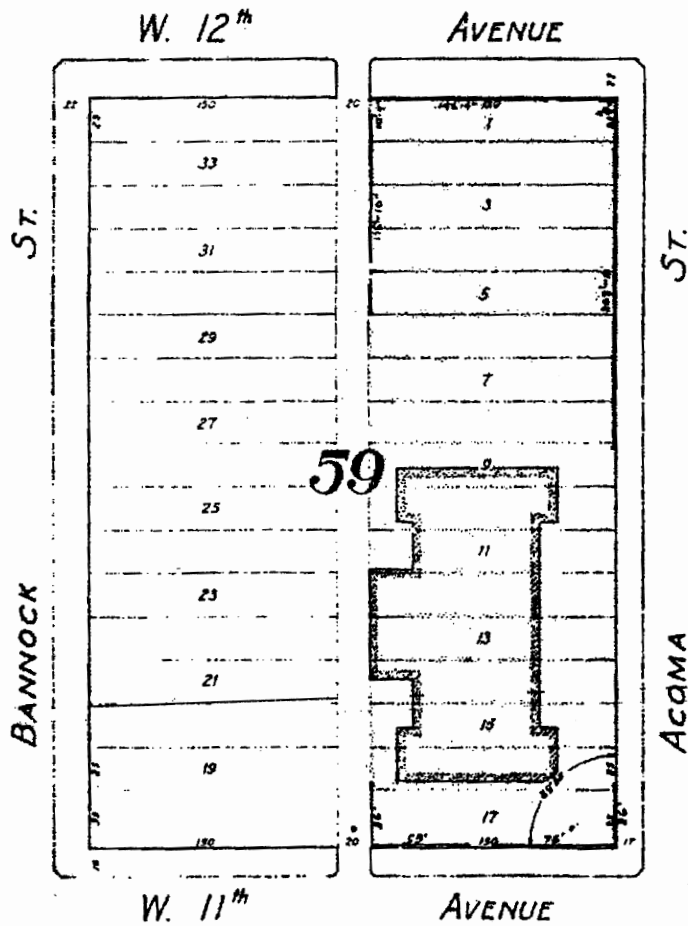

# EVANS SCHOOL.

SCALE 1"=50'  
 0 25 50 75 100'

DESCRIPTION.  
 Lots 1 to 17, Block 50, Evans' Addition.

### LEGEND

- School Property
- Sanitary Sewer
- Water
- Gas
- Telephone Line
- Electric Light & Power Line

DENVER PUBLIC SCHOOLS.		
OFFICE OF THE CHIEF ENGINEER		
SUBJECT		
DESIGNED BY	D. S. H.	DEC 12, 1922.
DRAWN BY	D. S. H.	DEC 17, 1922
FILED BY	W. L. T.	DEC 22, 1922
REVISIONS BY	D. S. H.	